


COMMERCE ST.

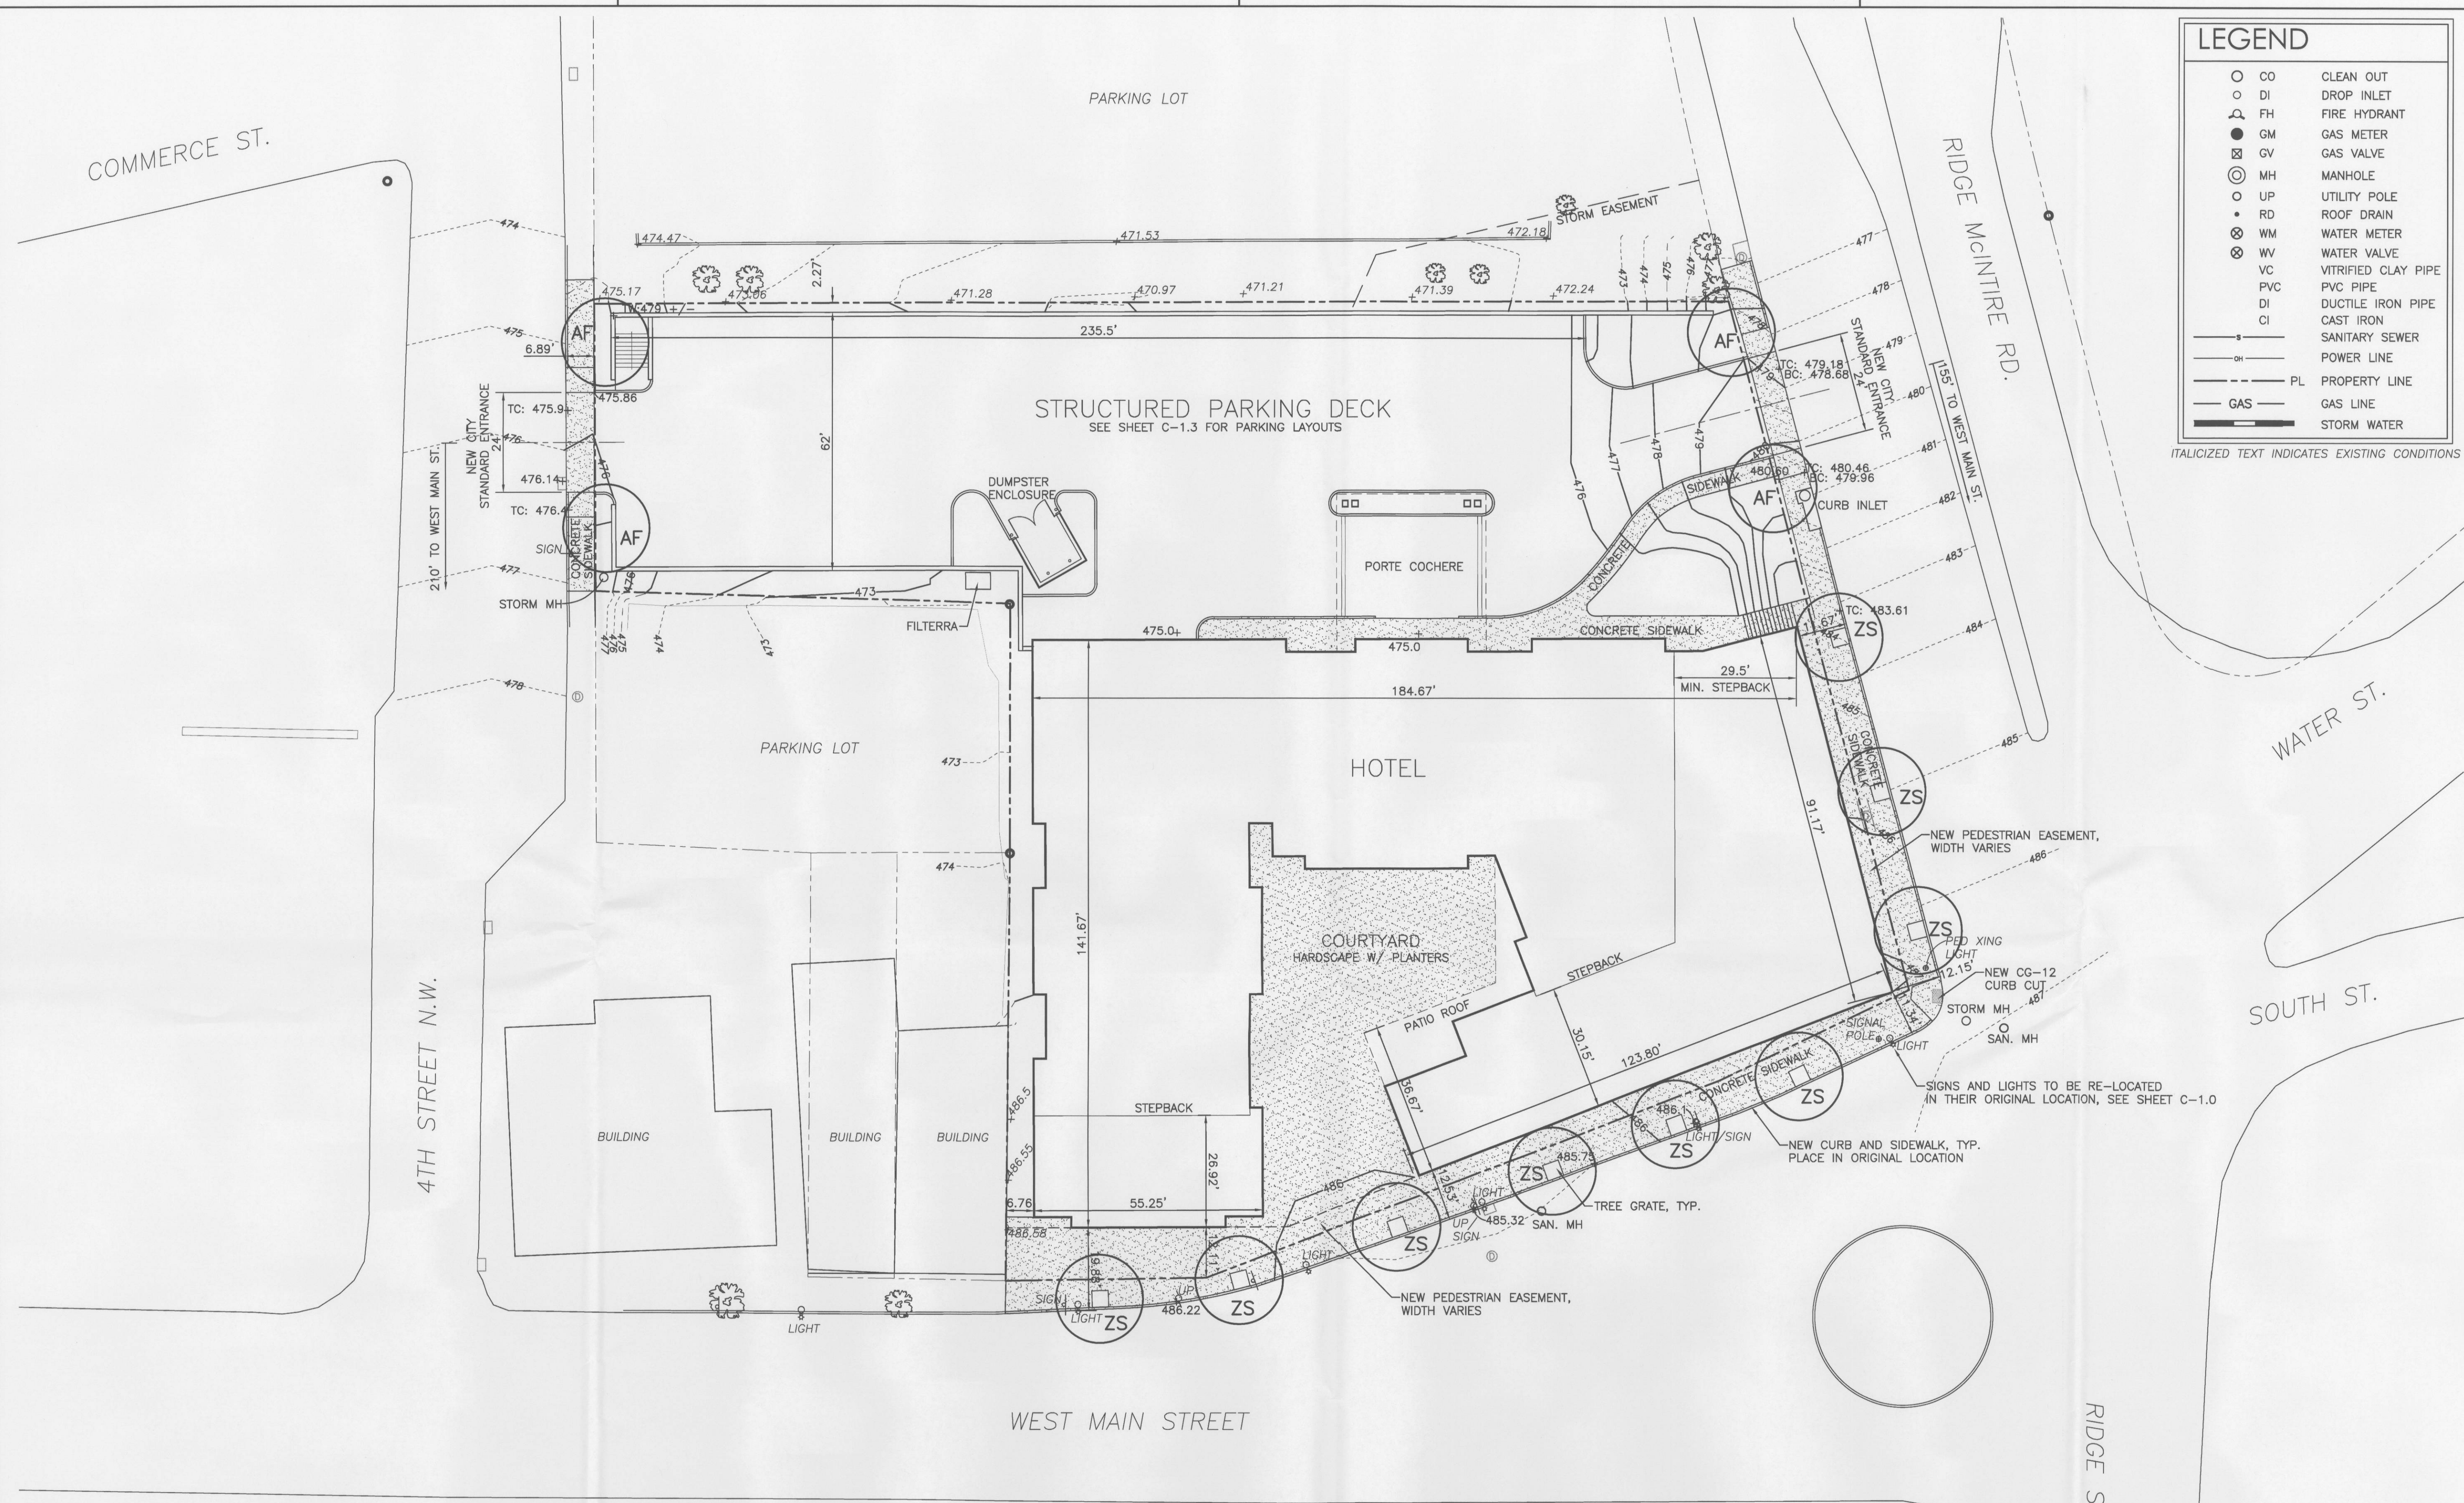

LEGEND

- CO CLEAN OUT
- DI DROP INLET
- ⊕ FH FIRE HYDRANT
- GM GAS METER
- ⊗ GV GAS VALVE
- ⊙ MH MANHOLE
- UP UTILITY POLE
- RD ROOF DRAIN
- ⊗ WM WATER METER
- ⊗ WV WATER VALVE
- VC VITRIFIED CLAY PIPE
- PVC PVC PIPE
- DI DUCTILE IRON PIPE
- CI CAST IRON
- SANITARY SEWER
- POWER LINE
- PL PROPERTY LINE
- GAS LINE
- STORM WATER

ITALICIZED TEXT INDICATES EXISTING CONDITIONS


daggett + grigg architects
 100 10TH STREET, NE, SUITE 200
 CHARLOTTEVILLE, VA 22902
 T 434.971.8848
 F 434.296.3040
 www.daggettgrigg.com



Residence Inn Site Plan

T.M. 32 PARCELS 197-199
 CHARLOTTEVILLE, VIRGINIA

SITE PLAN

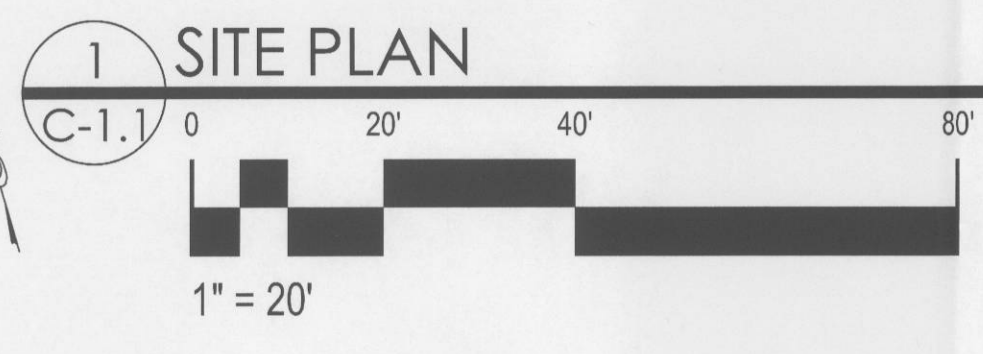

LANDSCAPING SCHEDULE

TREES	SYMBOL	QUANTITY	PLANTING SIZE	PLANTING HT.	10 YEAR HT.	10 YEAR COVERAGE	EXISTING COVERAGE x1.5	TOTAL COVERAGE	TYPE
ZELKOVA SERRATA GREEN VASE	ZS	9	2" C	12'	20'	350		3,150	LARGE SHADE/STREET
ACER x freemanii AUTUMN BLAZE MAPLE	AF	4	2 1/2" C	10'	20'	397		1,588	LARGE SHADE/STREET
REQUIRED CANOPY: 10% OF SITE AREA, EXCLUDING BUILDING FOOTPRINT & SITE ACCESS							TOTAL CANOPY: 4,738 S.F. PROVIDED		
48,974 S.F. - 21,813 S.F. - 16,715 S.F. = 10,446 S.F.							10% OF 10,446 SF = 1,044 S.F. REQUIRED		

REVISIONS:

PROJECT #: DATE: 03.27.12

DRAWING NUMBER: **C-1.1**
 SHEET 4 OF 10