



Scheme 4: Site with Upper Level Plan

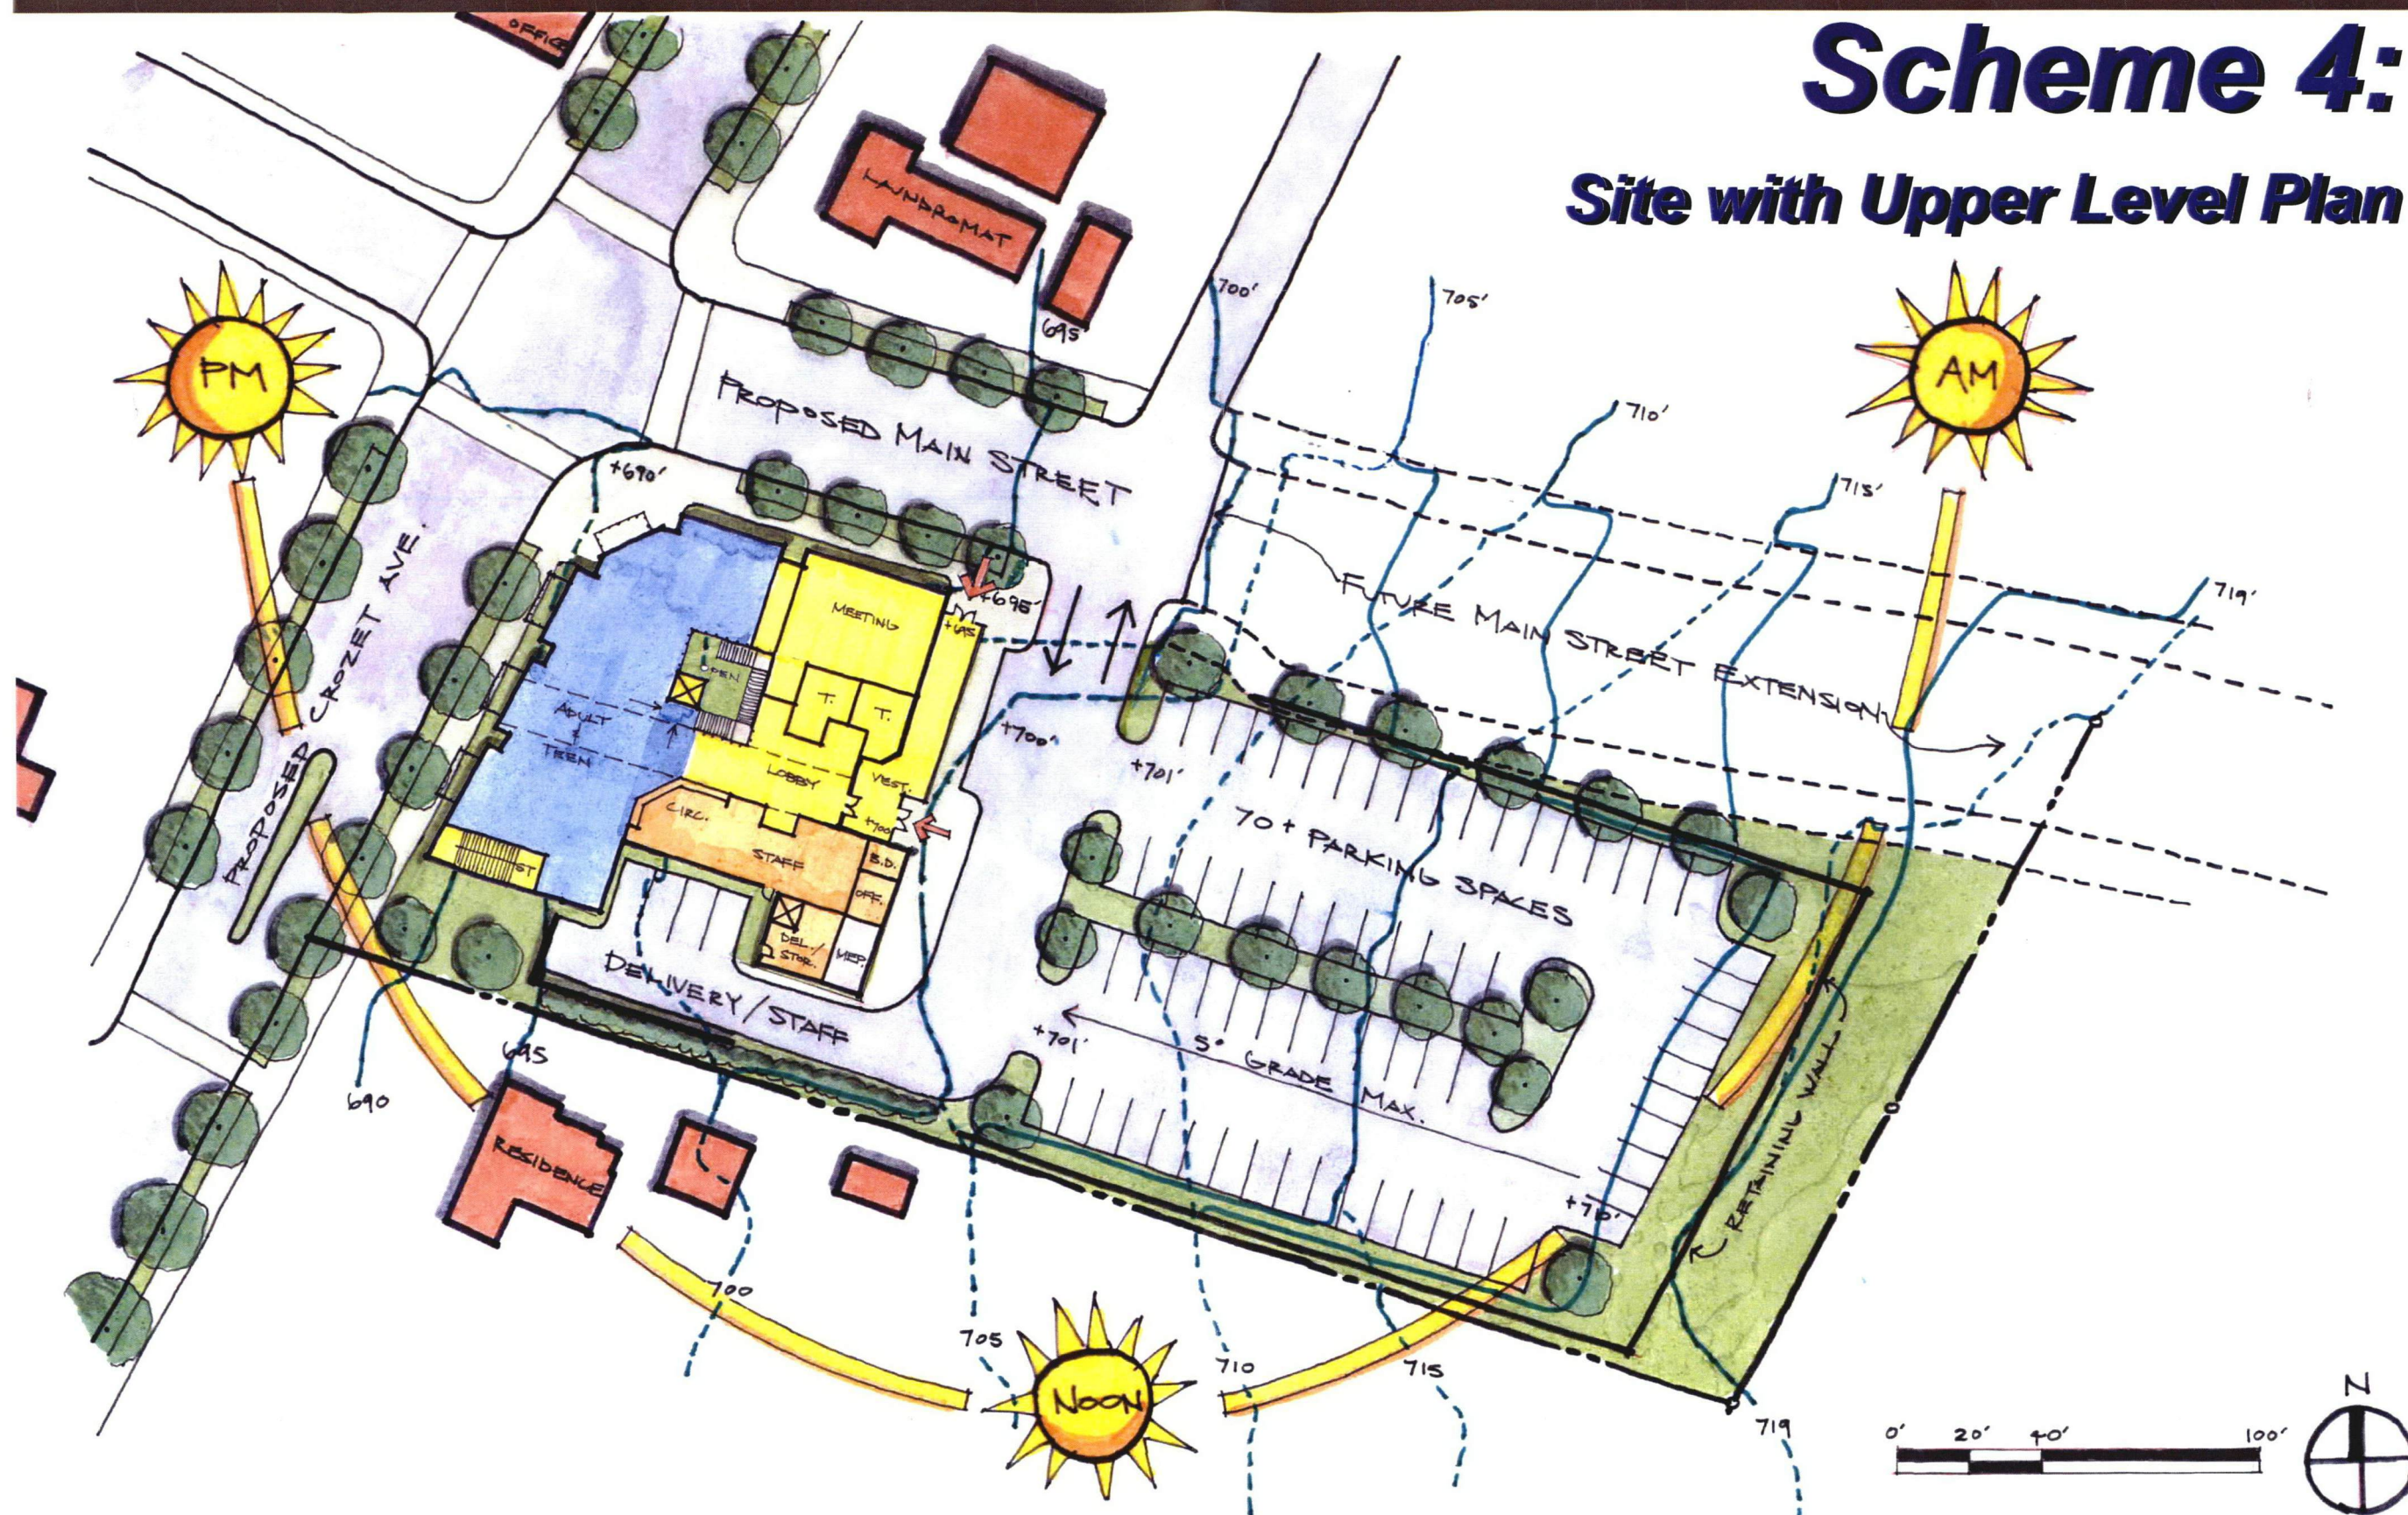

Scheme 4:

Site with Lower Level Plan

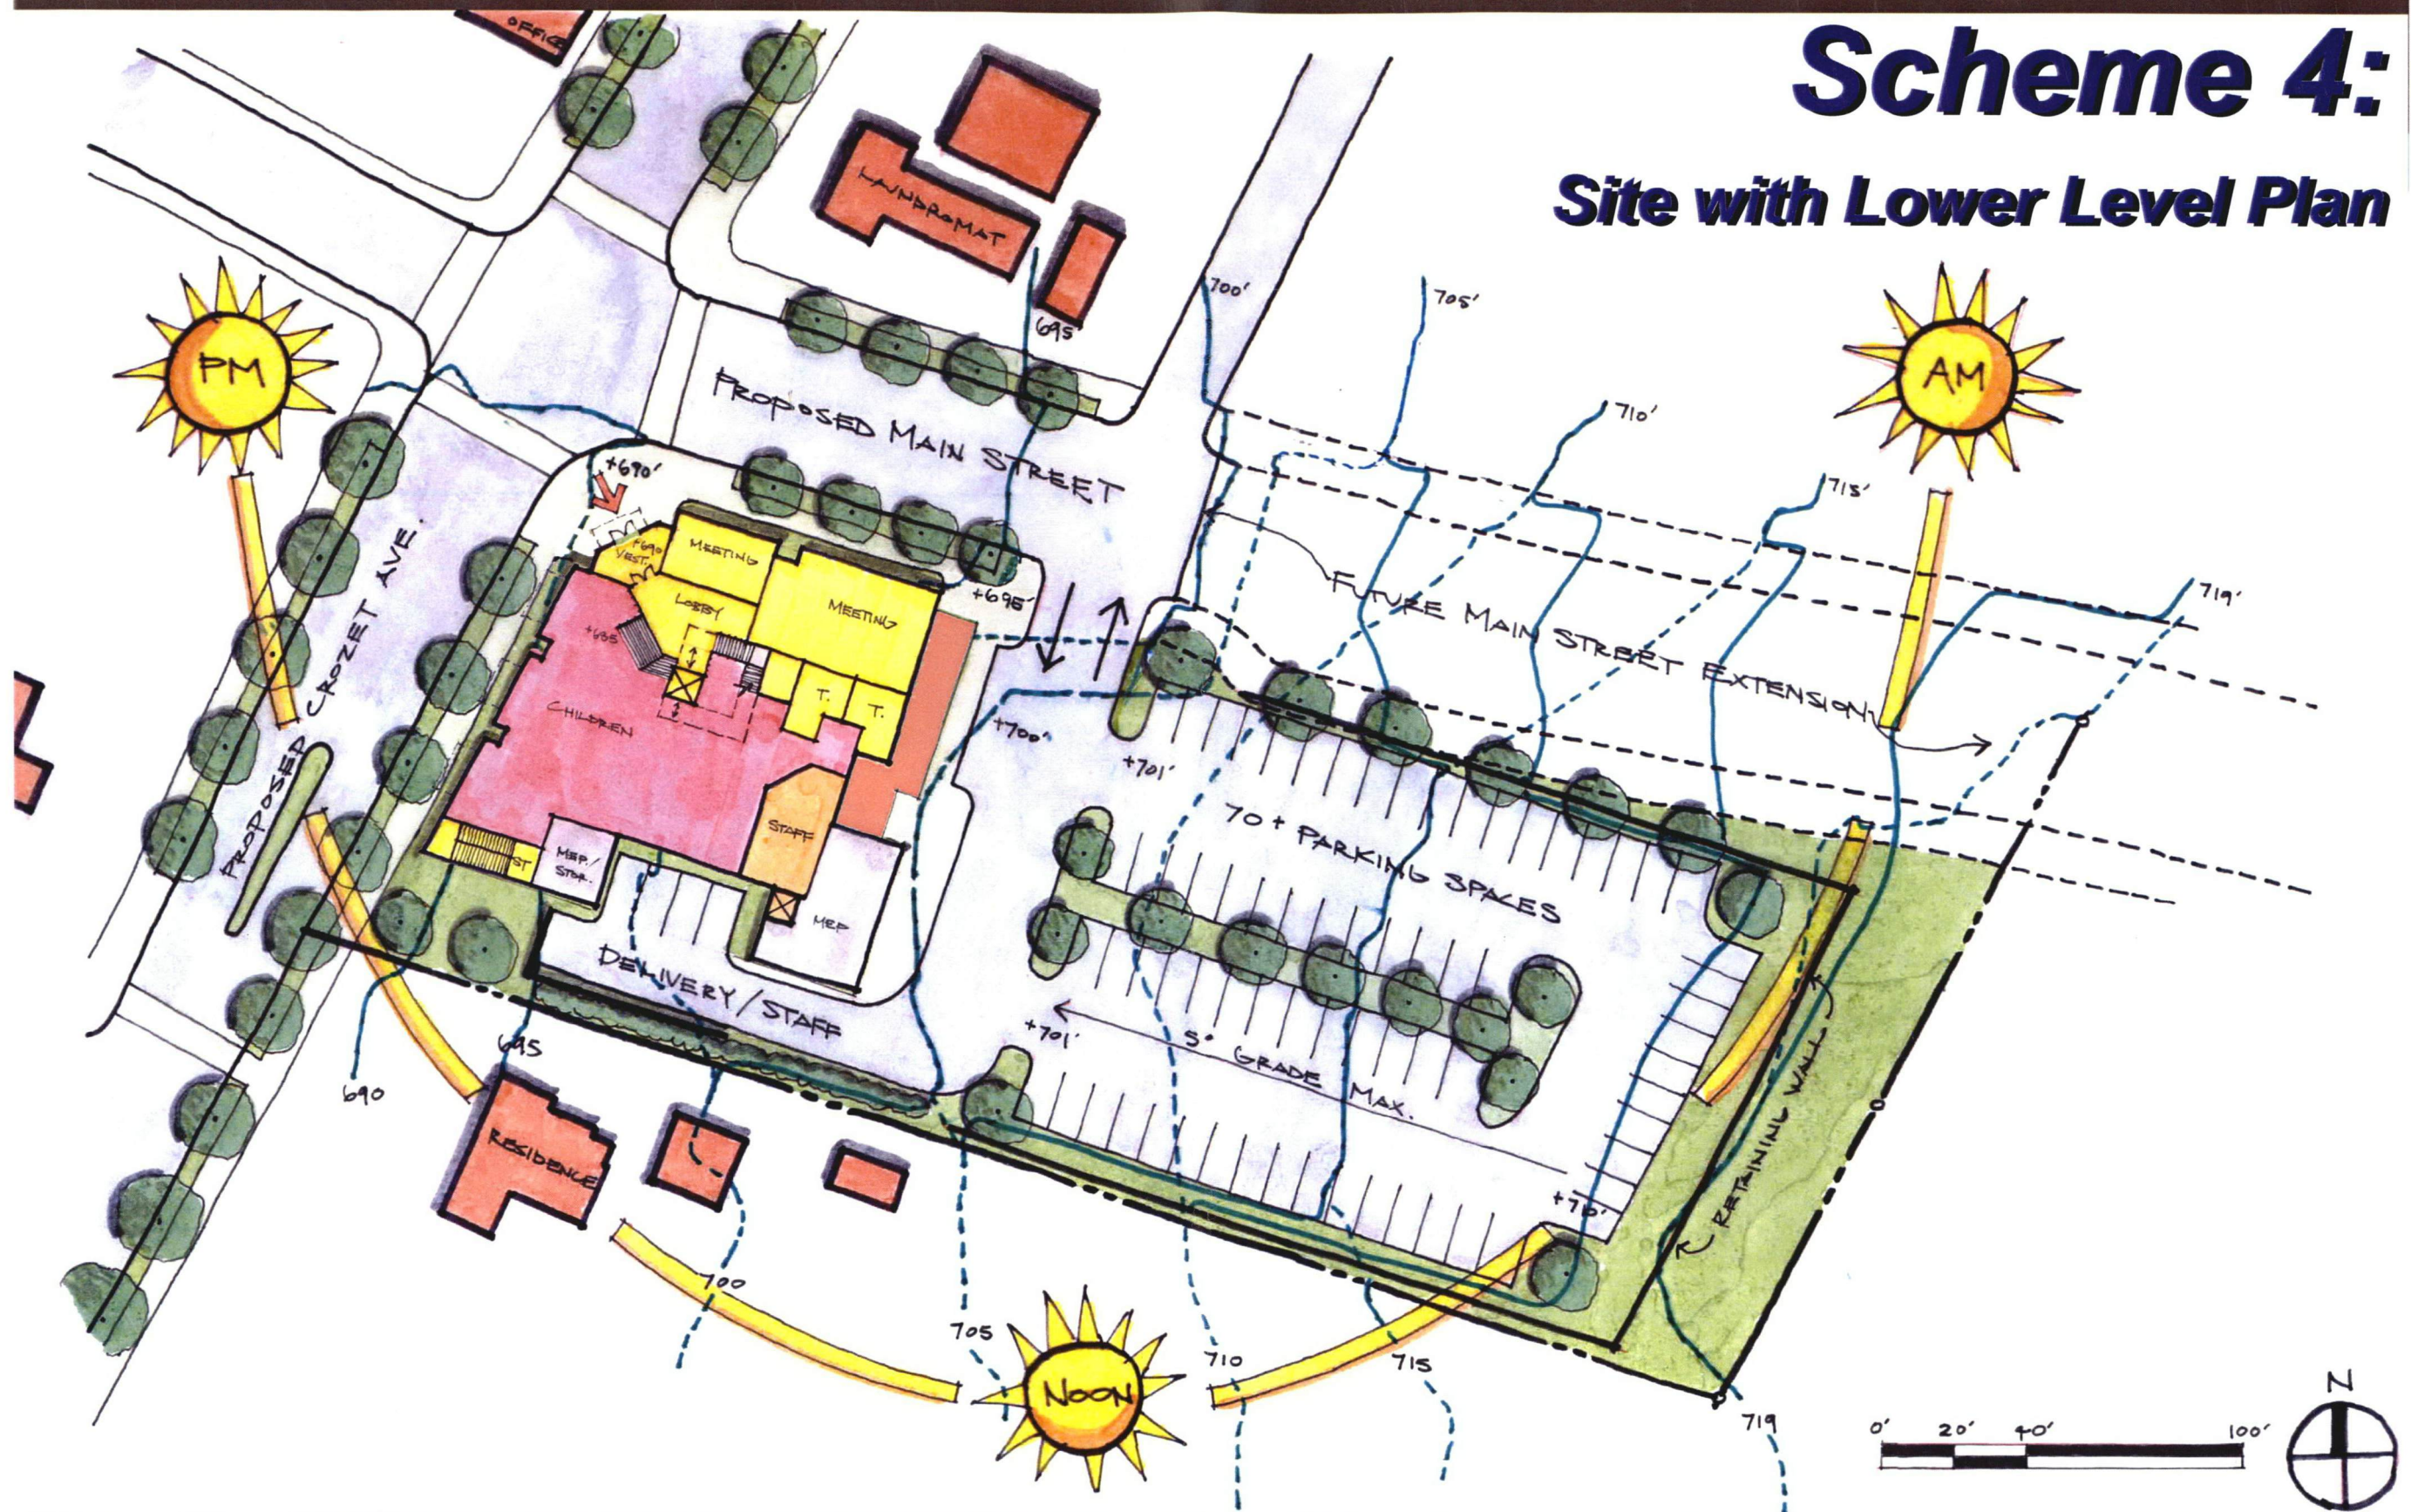

Scheme 4:

Site Section

